


DNR TIMBER

N 00°06'15"E 367.05'

TURNAROUND

WATER SYSTEM DRAIN

Plots 1-24 in row U are for Urns only.

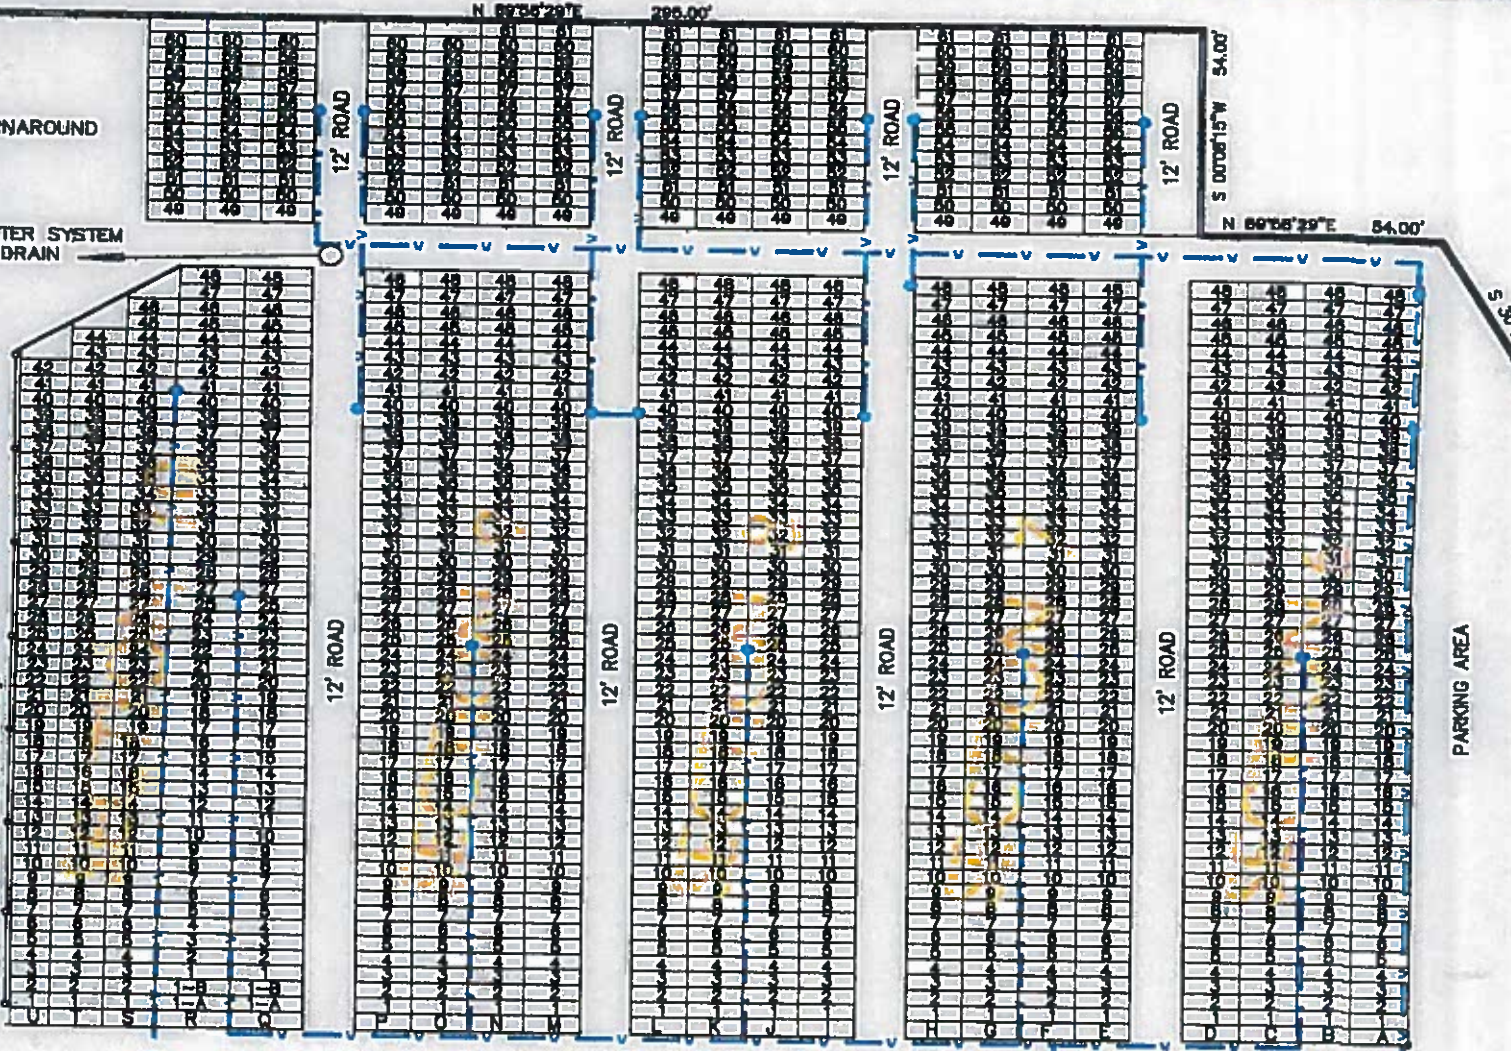

PARKING AREA



BUILDING

Old Water Line



HIGHWAY 530



Scale in Feet

DARRINGTON CEMETERY

DARRINGTON, WASHINGTON